


CONCEPTUAL FRONT ELEVATION

SCALE 1/4" = 1'

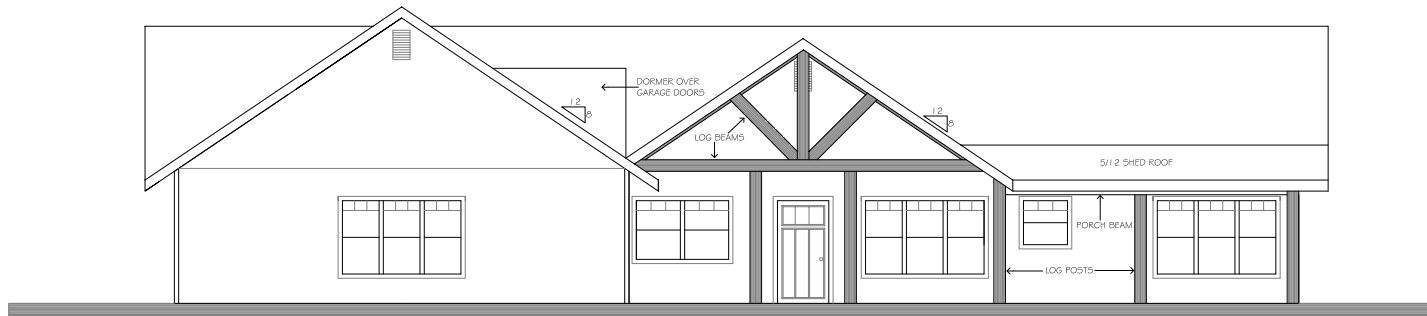


CONCEPTUAL FRONT ELEVATION

SCALE 1/4" = 1'

DATE	REVISION

**JOHN M. BERG**  
 DRAFTING AND DESIGN  
 P.O. BOX 635  
 GRAPEVILE, CA 94703  
 925-330-6269

 

NEW RESIDENCE FOR:  
 GARY & LINDA RUSSELL  
 LOT 8 GOLDRIDGE ESTATES  
 GOLD NUGGET LANE  
 GRAPEVILE, CA 94703

SHEET  
 A 7